



ICF - INSULATED CONCRETE FORM BLOCK APPLICATION

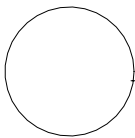

SECTION 650 XTM @ FOUNDATION CAP PLATE POLYGUARD 650 XT TERMITE BARRIER SYSTEM

© POLYGUARD PRODUCTS, INC. 2001 - 650XTMCAPPLATE

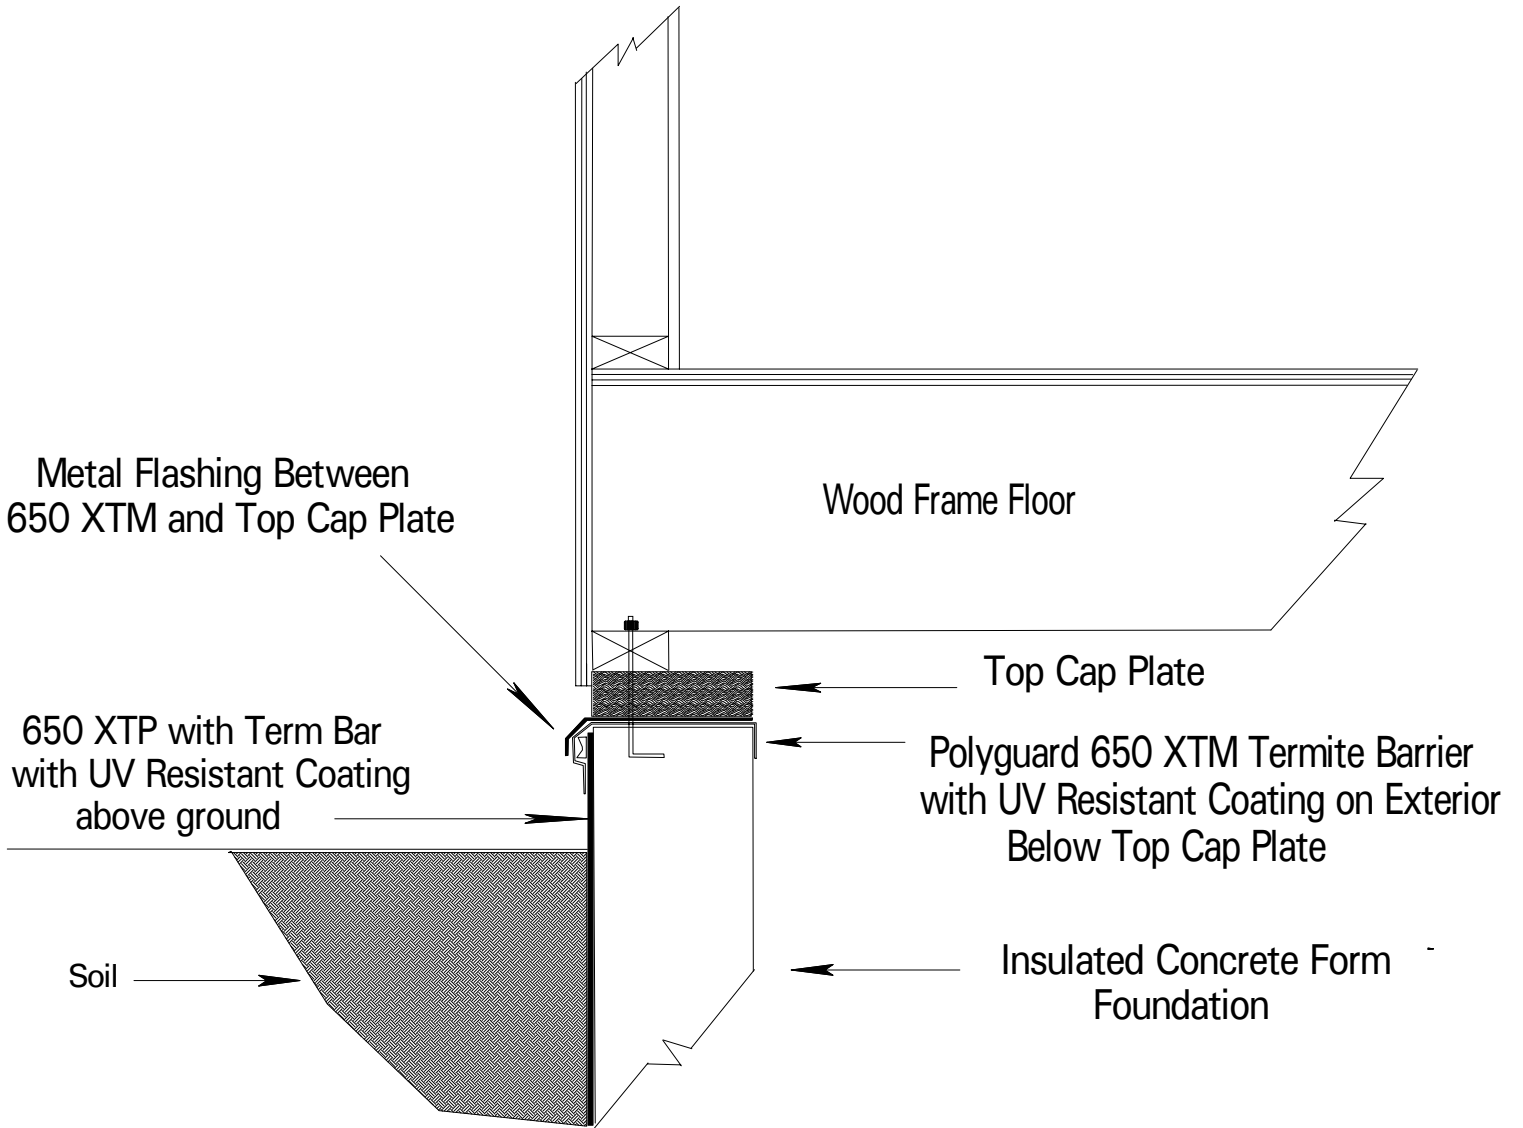